


## VILLA TIPO

|                         |                             |
|-------------------------|-----------------------------|
| <b>Parcela Villa 03</b> | <b>556.00 m<sup>2</sup></b> |
| <b>Parcela Villa 04</b> | <b>569.00 m<sup>2</sup></b> |
| <b>Parcela Villa 05</b> | <b>567.00 m<sup>2</sup></b> |

|   |                             |
|---|-----------------------------|
| Sup. Construida Sótano                  | 183.40 m <sup>2</sup>       |
| Sup. Construida Planta Baja             | 126.10 m <sup>2</sup>       |
| Sup. Construida Terraza Cubierta (100%) | 8.00 m <sup>2</sup>         |
| <b>Sup. Construida TOTAL</b>            | <b>317.50 m<sup>2</sup></b> |
| Terraza Descubierta                     | 28.00 m <sup>2</sup>        |
| Solarium                                | 62.00 m <sup>2</sup>        |

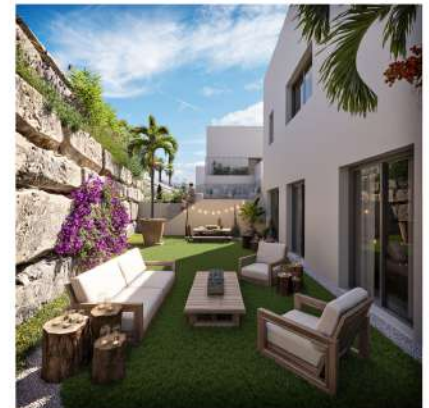

**Sótano**

DIN A3 - Escala 1/100






## VILLA TIPO

|                         |                             |
|-------------------------|-----------------------------|
| <b>Parcela Villa 03</b> | <b>556.00 m<sup>2</sup></b> |
| <b>Parcela Villa 04</b> | <b>569.00 m<sup>2</sup></b> |
| <b>Parcela Villa 05</b> | <b>567.00 m<sup>2</sup></b> |

|   |                             |
|---|-----------------------------|
| Sup. Construida Sótano                  | 183.40 m <sup>2</sup>       |
| Sup. Construida Planta Baja             | 126.10 m <sup>2</sup>       |
| Sup. Construida Terraza Cubierta (100%) | 8.00 m <sup>2</sup>         |
| <b>Sup. Construida TOTAL</b>            | <b>317.50 m<sup>2</sup></b> |
| Terraza Descubierta                     | 28.00 m <sup>2</sup>        |
| Solarium                                | 62.00 m <sup>2</sup>        |



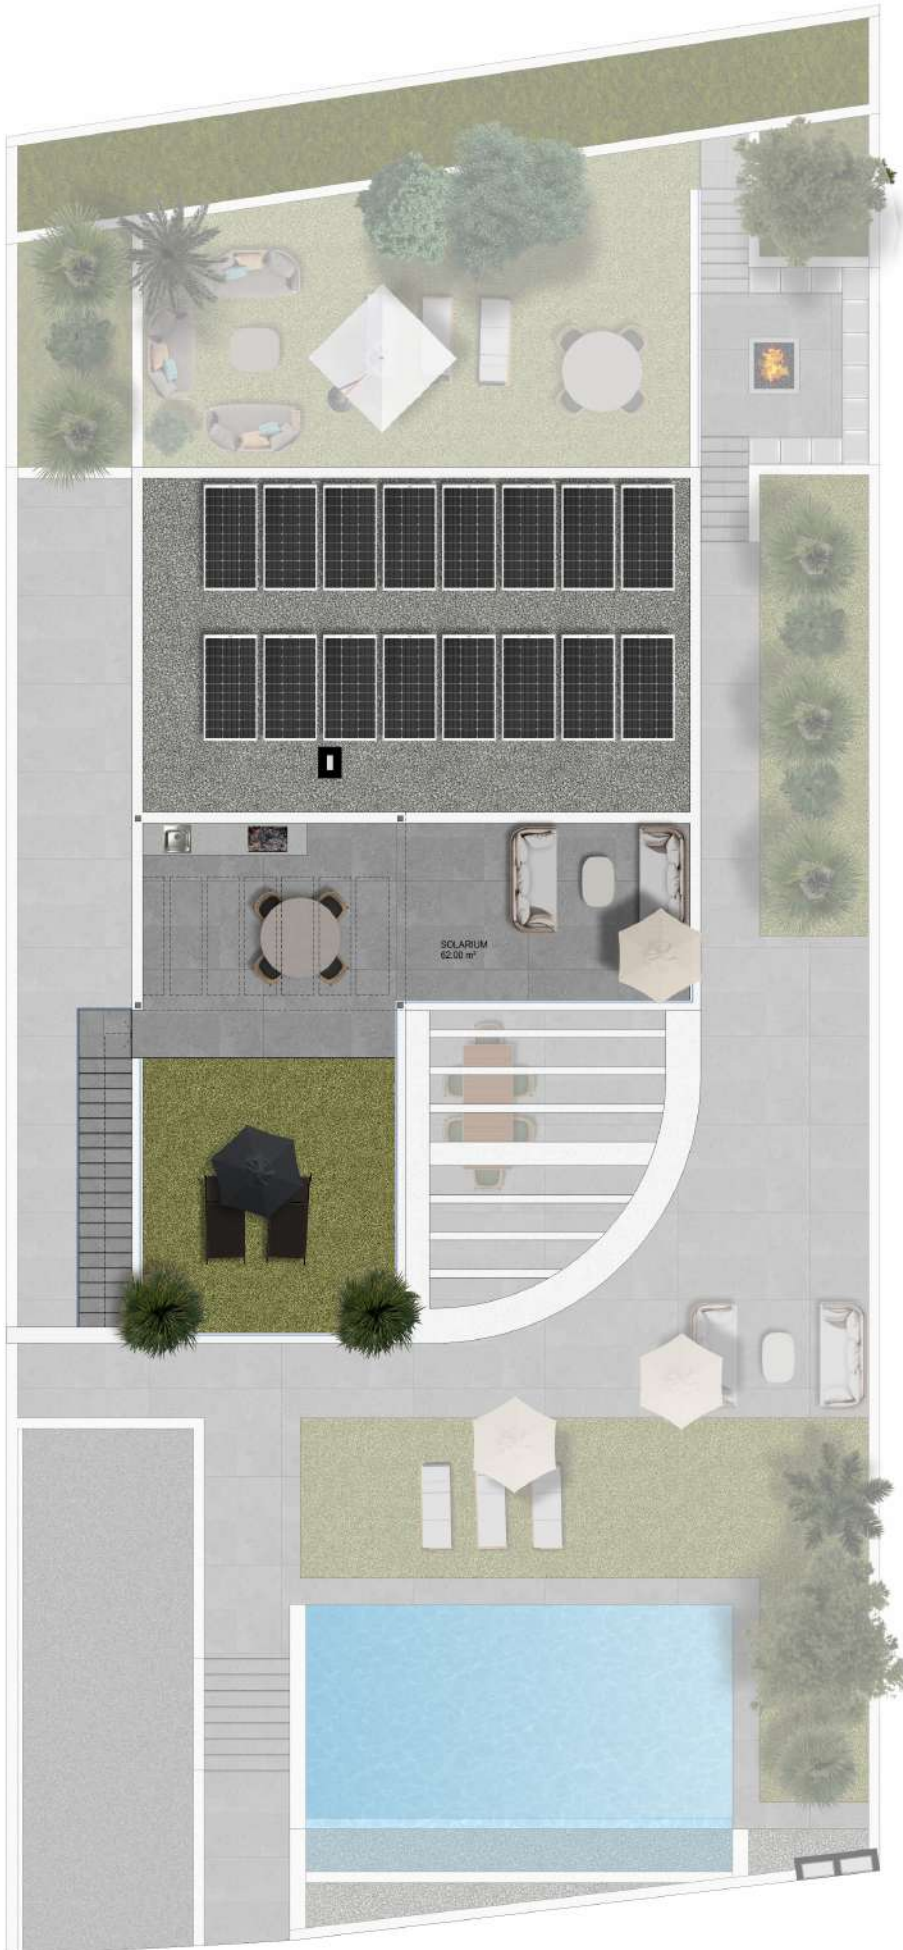

## VILLA TIPO

|                         |                             |
|-------------------------|-----------------------------|
| <b>Parcela Villa 03</b> | <b>556.00 m<sup>2</sup></b> |
| <b>Parcela Villa 04</b> | <b>569.00 m<sup>2</sup></b> |
| <b>Parcela Villa 05</b> | <b>567.00 m<sup>2</sup></b> |

|   |                             |
|---|-----------------------------|
| Sup. Construida Sótano                  | 183.40 m <sup>2</sup>       |
| Sup. Construida Planta Baja             | 126.10 m <sup>2</sup>       |
| Sup. Construida Terraza Cubierta (100%) | 8.00 m <sup>2</sup>         |
| <b>Sup. Construida TOTAL</b>            | <b>317.50 m<sup>2</sup></b> |
| Terraza Descubierta                     | 28.00 m <sup>2</sup>        |
| Solarium                                | 62.00 m <sup>2</sup>        |



### Solarium

DIN A3 - Escala 1/100

